


NARRAGANSETT  
 SECOND AND THIRD FLOOR PLANS

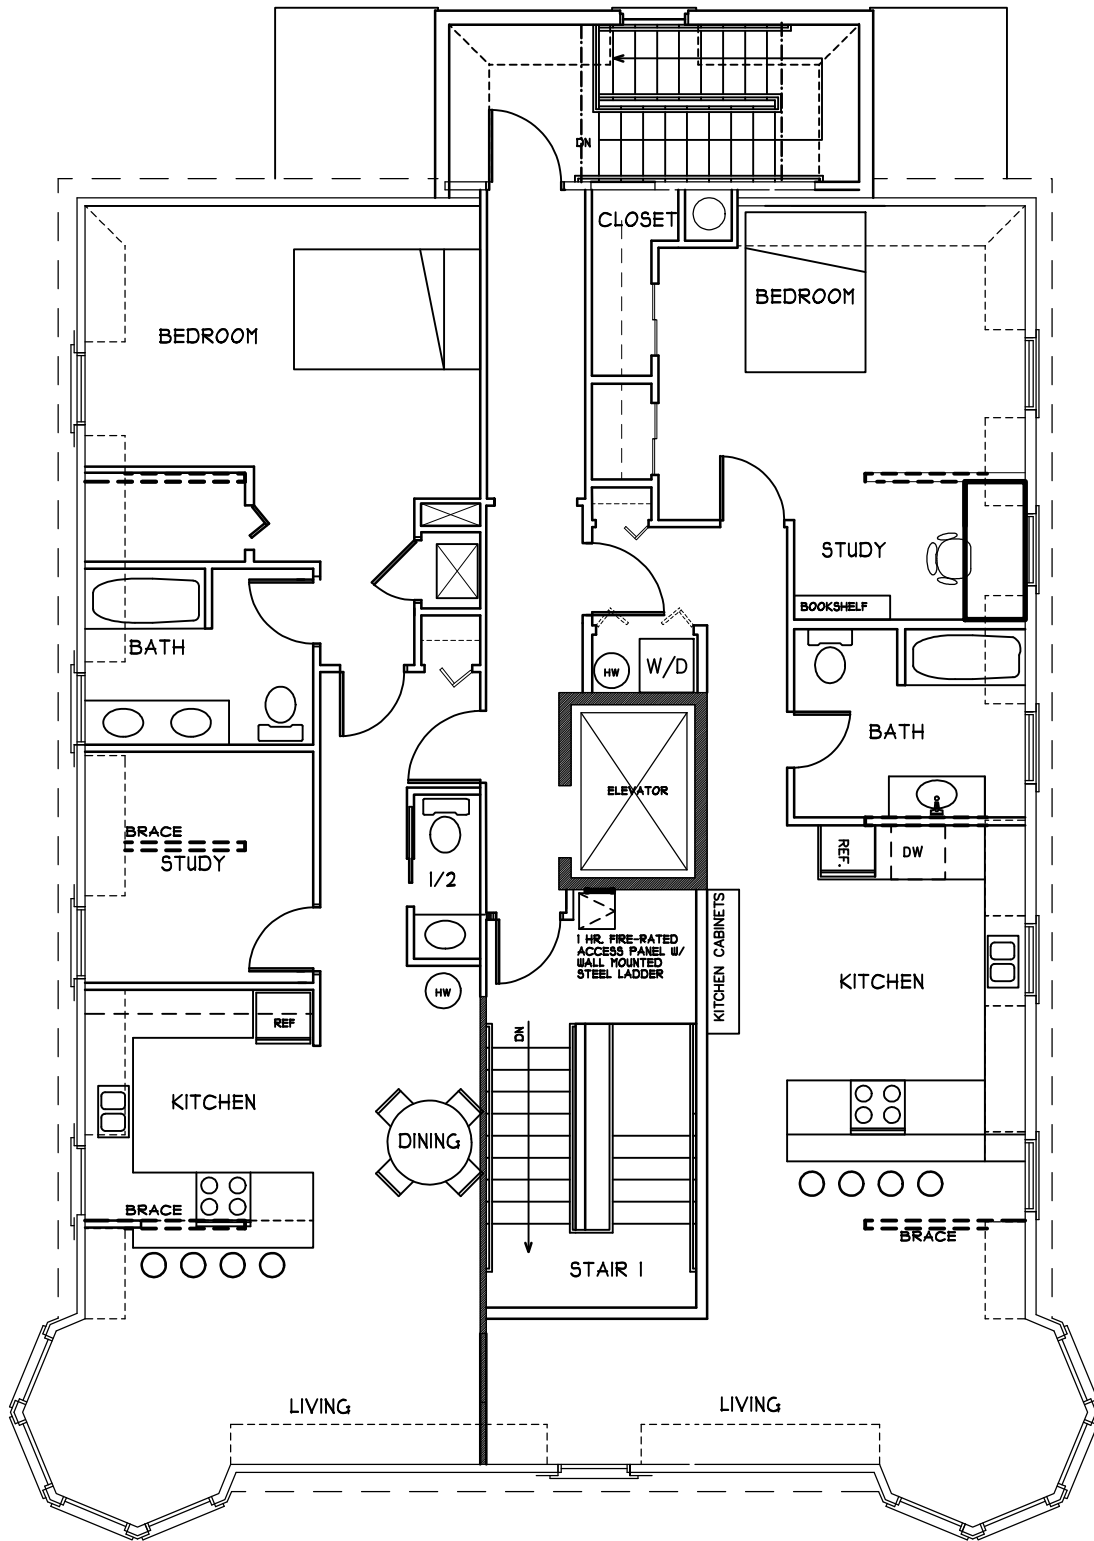

**RICHARD HIGGINS  
ARCHITECTS INC.**

423 MAIN ST PO BOX 963  
ROCKLAND MAINE  
TEL: 207.594.1421 FAX: 207.594.1012  
rharch@adelphia.net

FOURTH FLOOR PLAN  
2 UNITS  
NARRAGANSETT CONDOMINIUMS  
ROCKLAND, MAINE


SCALE: 1/8" = 1'-0"

DATE: 10-2-06

DRAWN BY: JPM

CHECKED BY: RWJH

PROJECT NO: 06-01

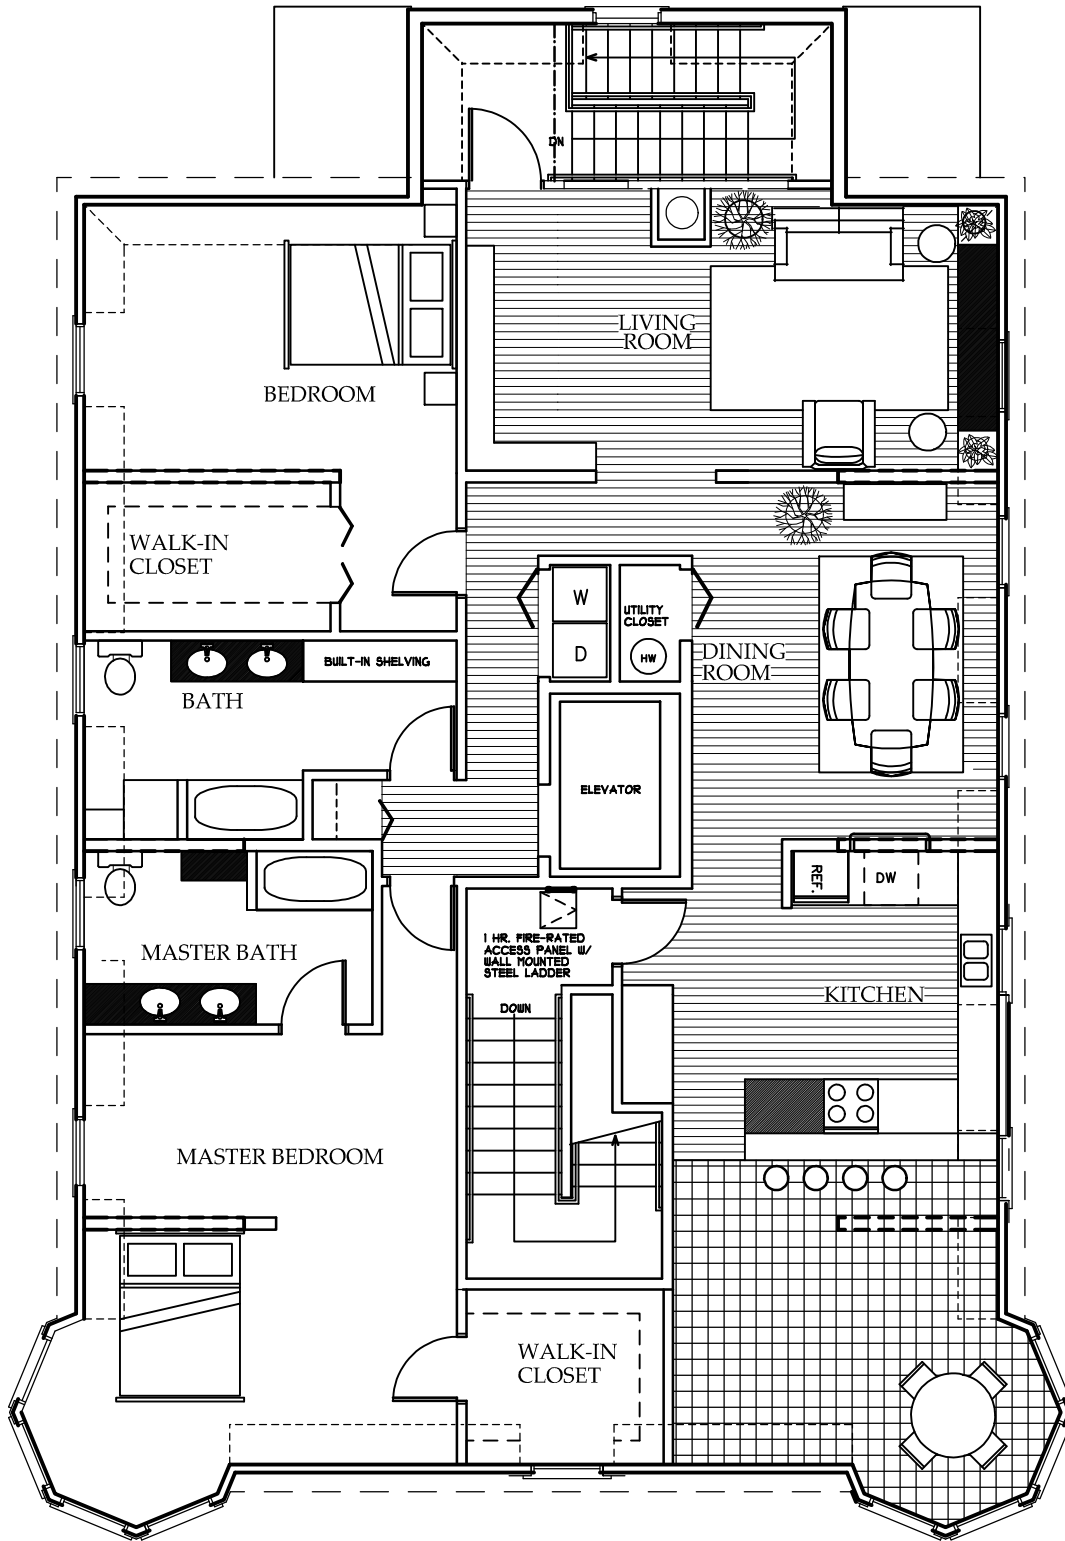

FOURTH FLOOR PLAN

**RICHARD HIGGINS  
ARCHITECTS INC.**

423 MAIN ST PO BOX 963  
ROCKLAND MAINE  
TEL: 207.594.1421 FAX: 207.594.1072  
rharch@adelphia.net

NARRAGANSETT CONDOMINIUMS  
ROCKLAND, MAINE

SCALE: 1/8" = 1'-0"

DATE: 10-2-06

DRAWN BY: JPM

CHECKED BY: RUH

PROJECT NO: 06-01

